



GROUND FLOOR PLAN

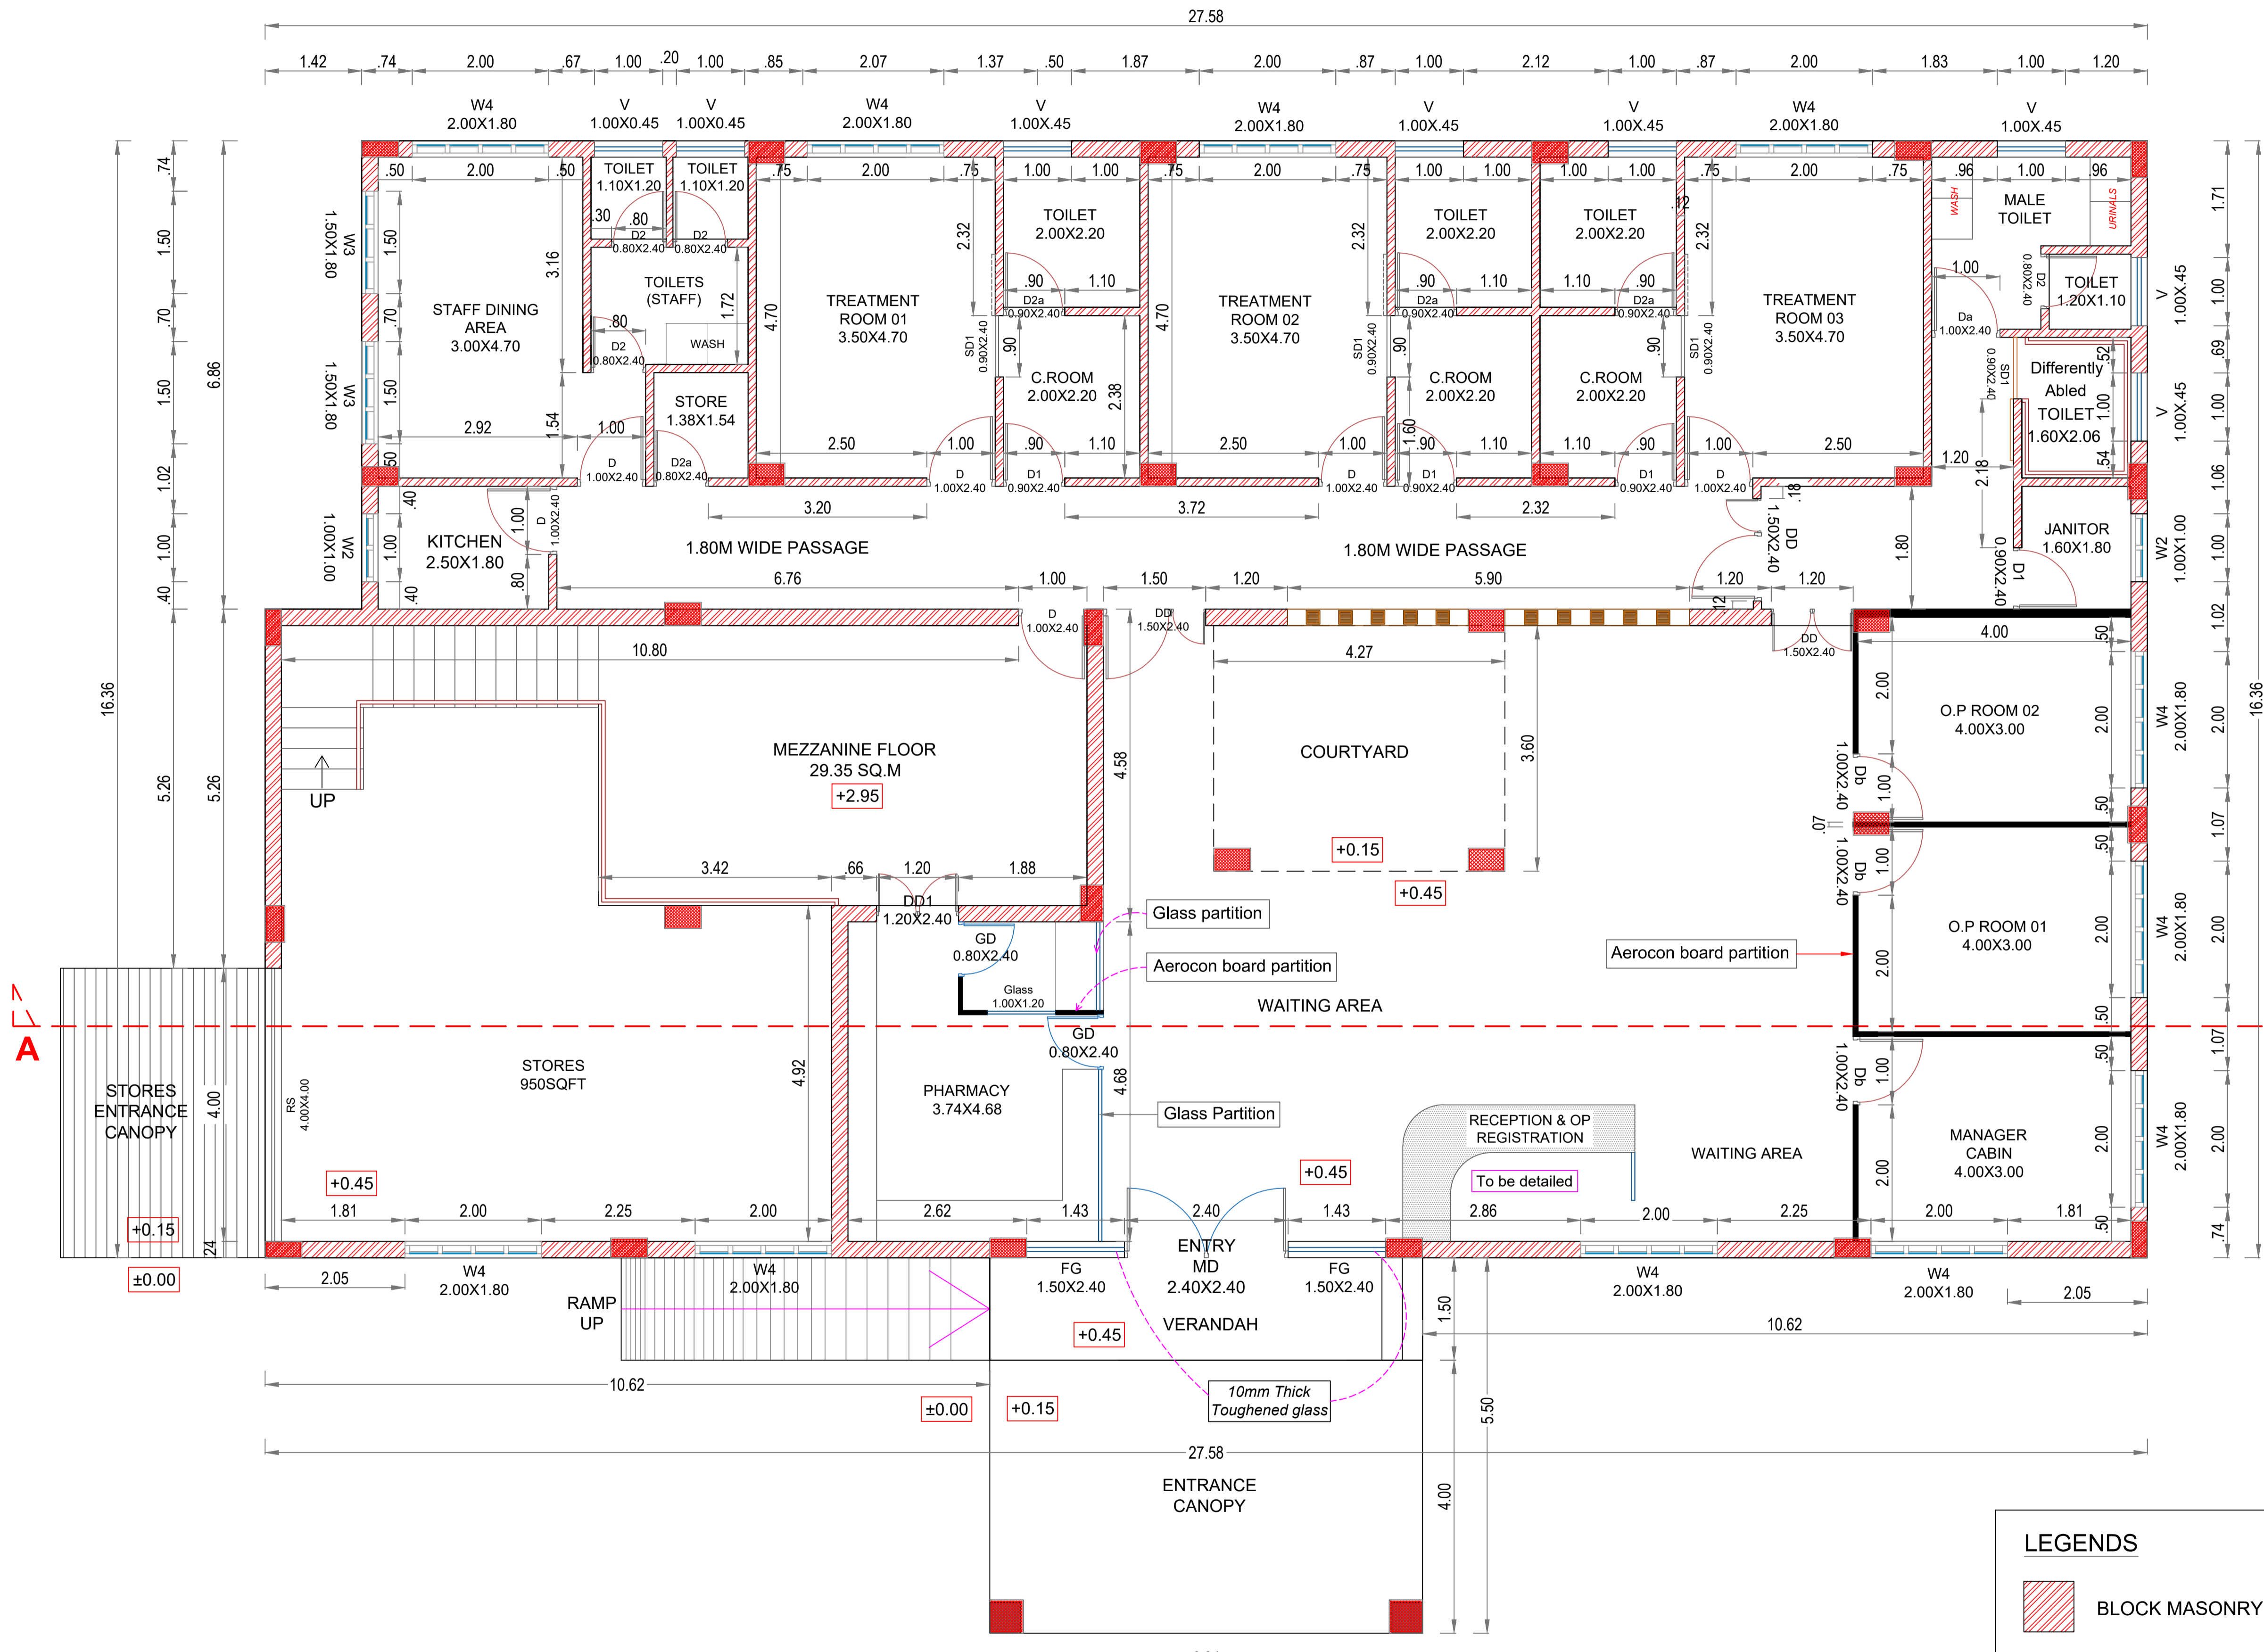

- LEGENDS**
- BLOCK MASONRY
 - AEROCON PARTITION

GENERAL NOTES

1. All Dimensions Are In M Unless Otherwise Mentioned.

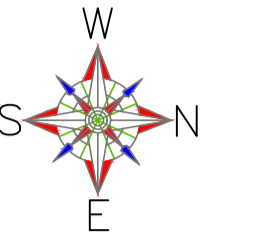

- PRELIMINARY
- FOR COMMENTS
- READY FOR CONSTRUCTION

PRELIMINARY ISSUES ARE NOT TO BE USED FOR CONSTRUCTION/FABRICATION

REV.	DATE	DESCRIPTION	DRN	CHKD	APRD

Project Name:
PROPOSED BUILDING @ KOTTAKKAL ARYAVAIYASALA, VADAKANTHARA.

Client Name:
M/S KOTTAKKAL ARYAVAIYASALA

Drawing Title:
GROUND FLOOR PLAN

Date:	13/02/2025	Drawn:	Ar. Amala
Scale:	1:100	Checked:	Ar. Rupesh Narayan
Sheet:	WD05	Approved:	Ar. Rupesh Narayan
Job Number:	KOTAR/AR01	Rev.:	RO

ARCHITECT

MODARCHS
CONSULTANTS INDIA (Pvt.) Ltd.,
ARCHITECTS ■ ENGINEERS ■ DESIGNERS
Modarchs Center: 27/835A, Panampilly Nagar, Cochin 682036, INDIA
M: +91 9447059313 T: +91 4842323876/2322748 E: info@modarchs.in
S G N R - D3 Sree Ganesh Nagar Sekharipuram, Palakkad, Kerala 678010, INDIA
M: +91 9446059313 T: +91 4912578398 E: mail@modarchs.in
www.modarchs.in

"This drawing is to be only used for the project named on the drawing and for the purpose stated. Use of the drawing in part or full for any other project/purpose is not permitted"