


FRONT ELEVATION

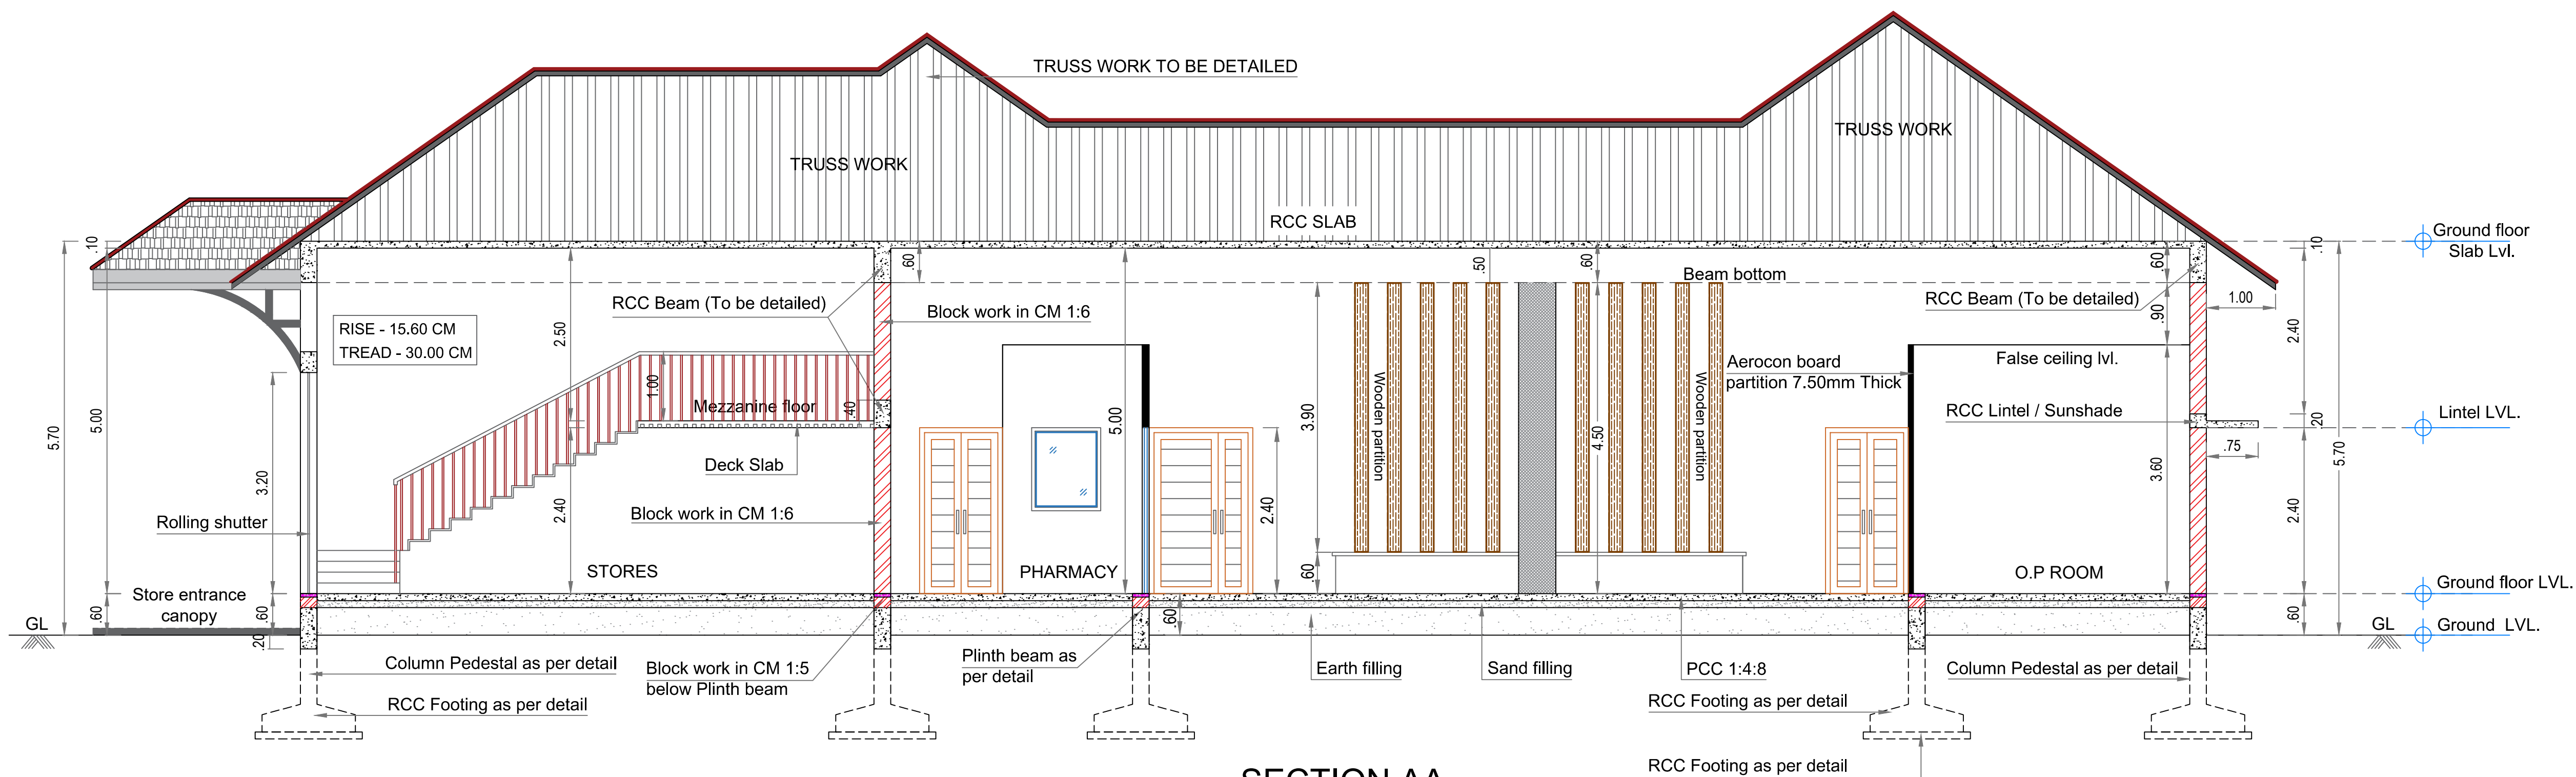

SECTION AA

GENERAL NOTES

1. All Dimensions Are In M Unless Otherwise Mentioned.

PRELIMINARY  FOR COMMENTS  READY FOR CONSTRUCTION

PRELIMINARY ISSUES ARE NOT TO BE USED FOR CONSTRUCTION/FABRICATION

REV.	DATE	DESCRIPTION	DRN	CHKD	APRD

Project Name:  
PROPOSED BUILDING @ KOTTAKKAL ARYAVAIDYASALA, VADAKANTHARA.

Client Name:  
M/S KOTTAKKAL ARYAVAIDYASALA

Drawing Title:  
ELEVATION AND SECTION

Date:	13/02/2025	Drawn:	Arun
Scale:	1:100	Checked:	Ar.Rupesh Narayan
Sheet:	WD05	Approved:	Ar.Rupesh Narayan
Job Number:	KOTAR/AR02	Rev.:	R0

ARCHITECT



**MODARCHS**  
CONSULTANTS INDIA (Pvt.) Ltd.,  
■ ARCHITECTS ■ ENGINEERS ■ DESIGNERS  
Modarchs Center: 27/855A, Panampilly Nagar, Cochin 682036, INDIA  
M: +91 944 0558113 T: +91 (484) 232381/6/2322748 E: info@modarchs.in  
S: G R - 03 Sree Ganesh Nagar Sekharapuram Palakkad Kerala 678010 INDIA  
M: +91 9446558113 T: +91 (491) 2578398 E: mail@modarchs.in  
www.modarchs.in

"This drawing is to be only used for the project named on the drawing and for the purpose stated. Use of the drawing in part or full for any other project/purpose is not permitted"